



Elaborato n. **3.17**

PROGETTISTI
Dot. Ing. Valter Ripamonti


Scala: **1 : 200**

VERSIONE DATA
0 12 gennaio 2015
1 18 marzo 2015


Studio Tecnico Dott. Ing. Valter Ripamonti - Via Tesoro n° 25 - 10064 Pinerolo - (TO)
Tel 0112177445 - Fax 01121079733
E-Mail: segreteria@ripamontistudio.com - tecnico@ripamontistudio.com

Sindaco Comune di Bobbio Pellice
Patrizia Geymonat


Sez. 0.1

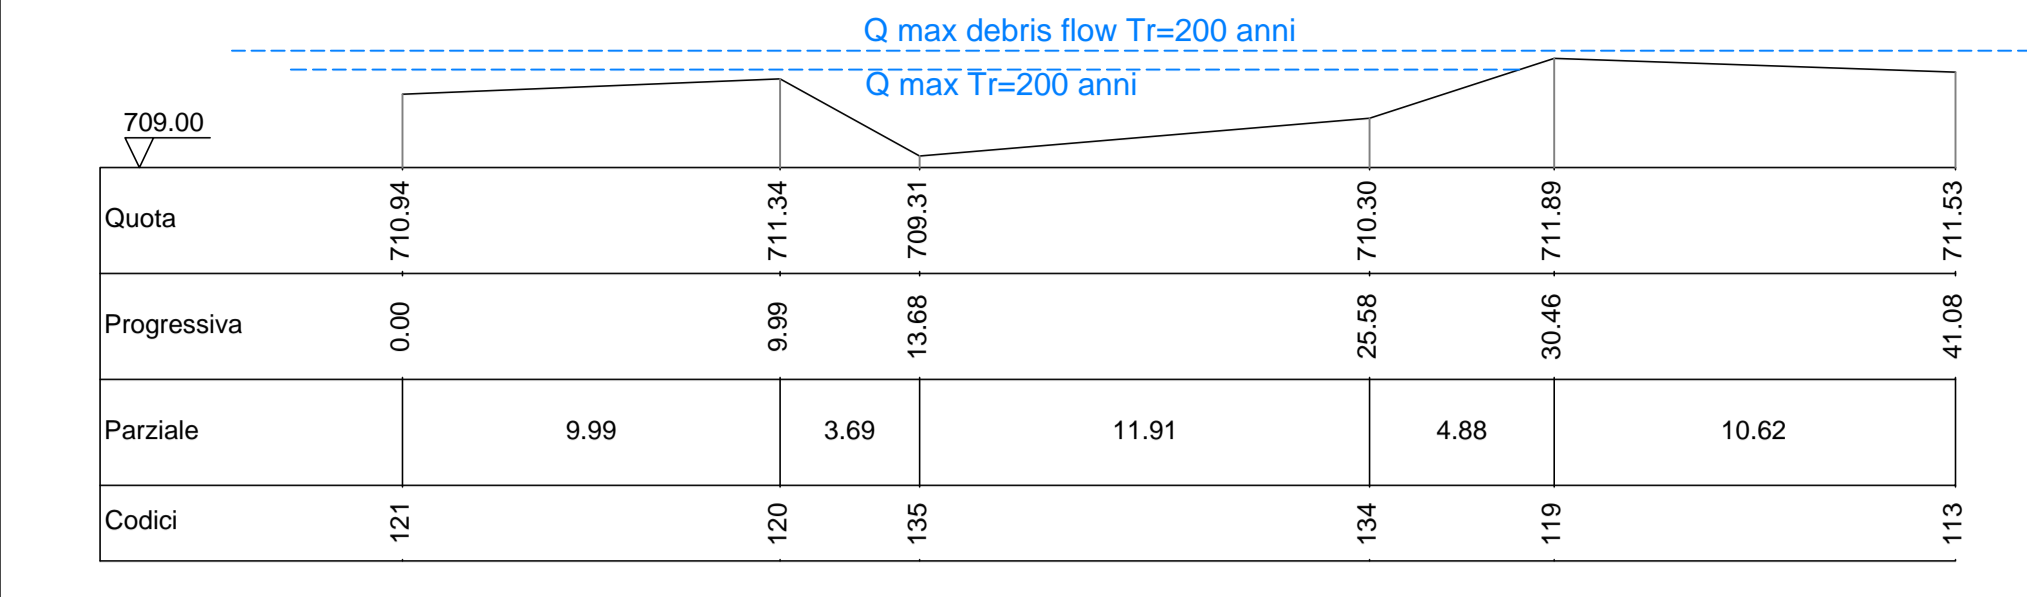



Sez. 0.2

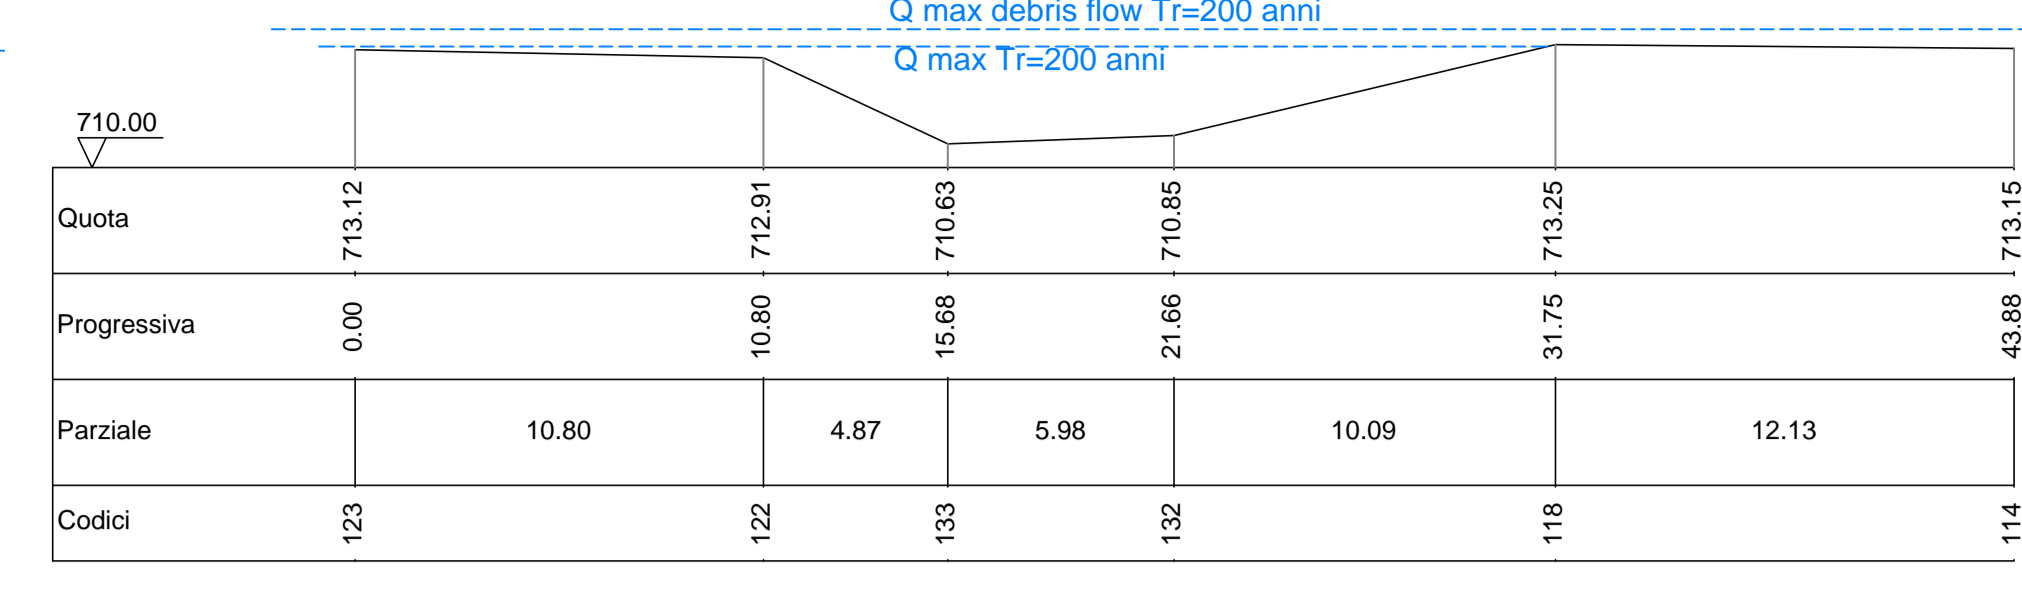


Sez. 0.3

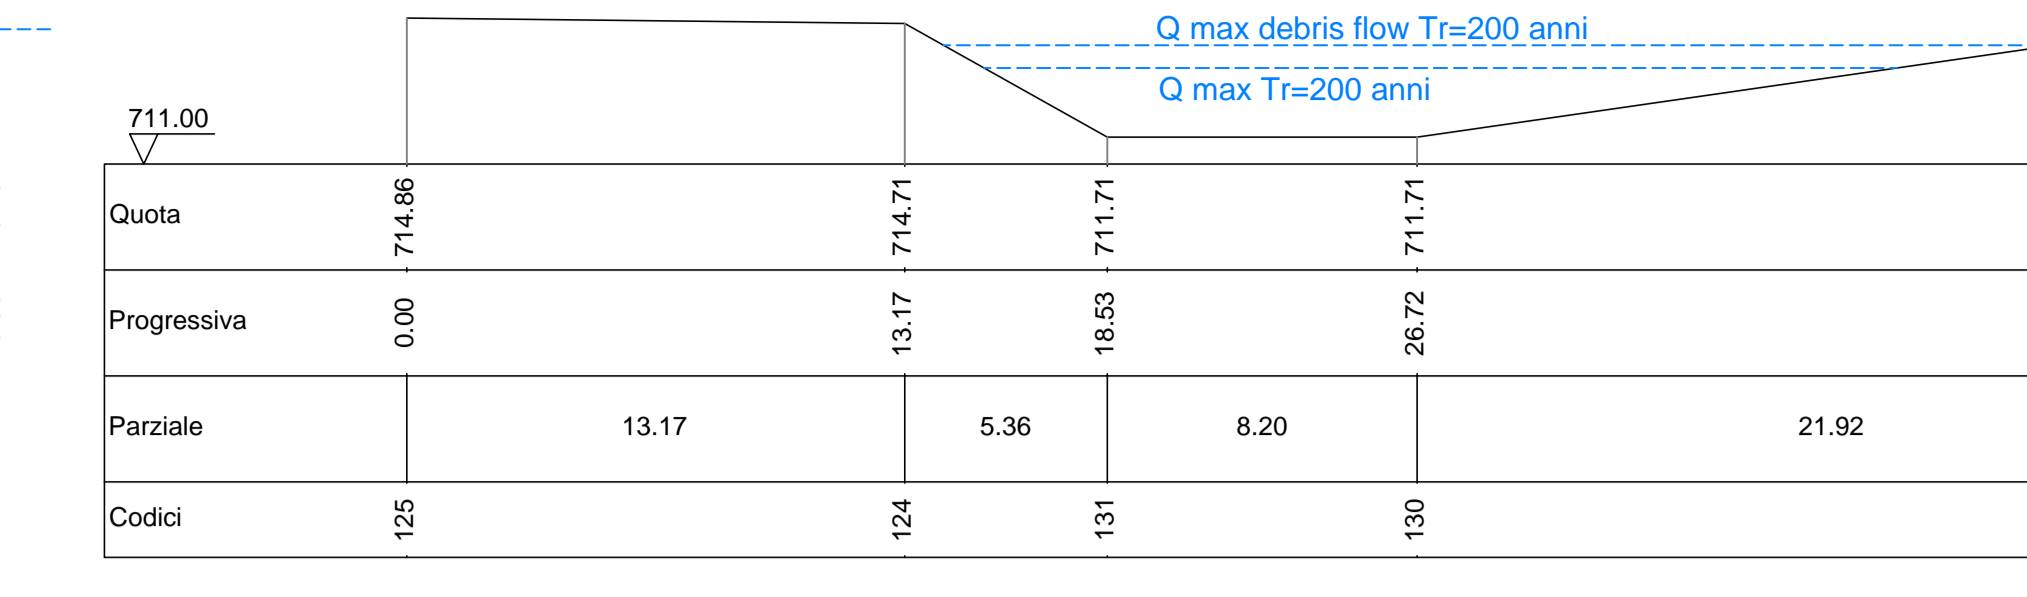


Sez. 0.4

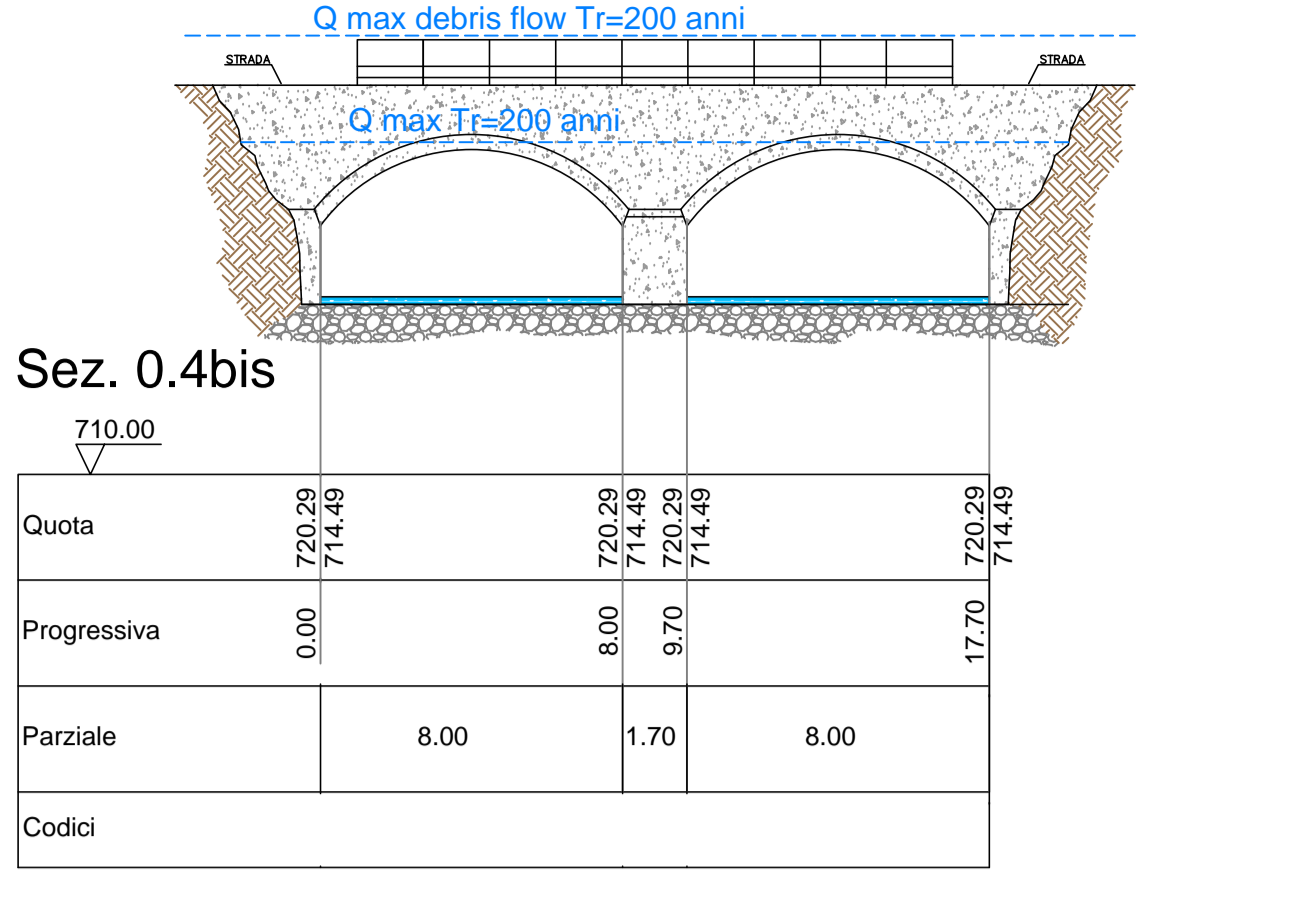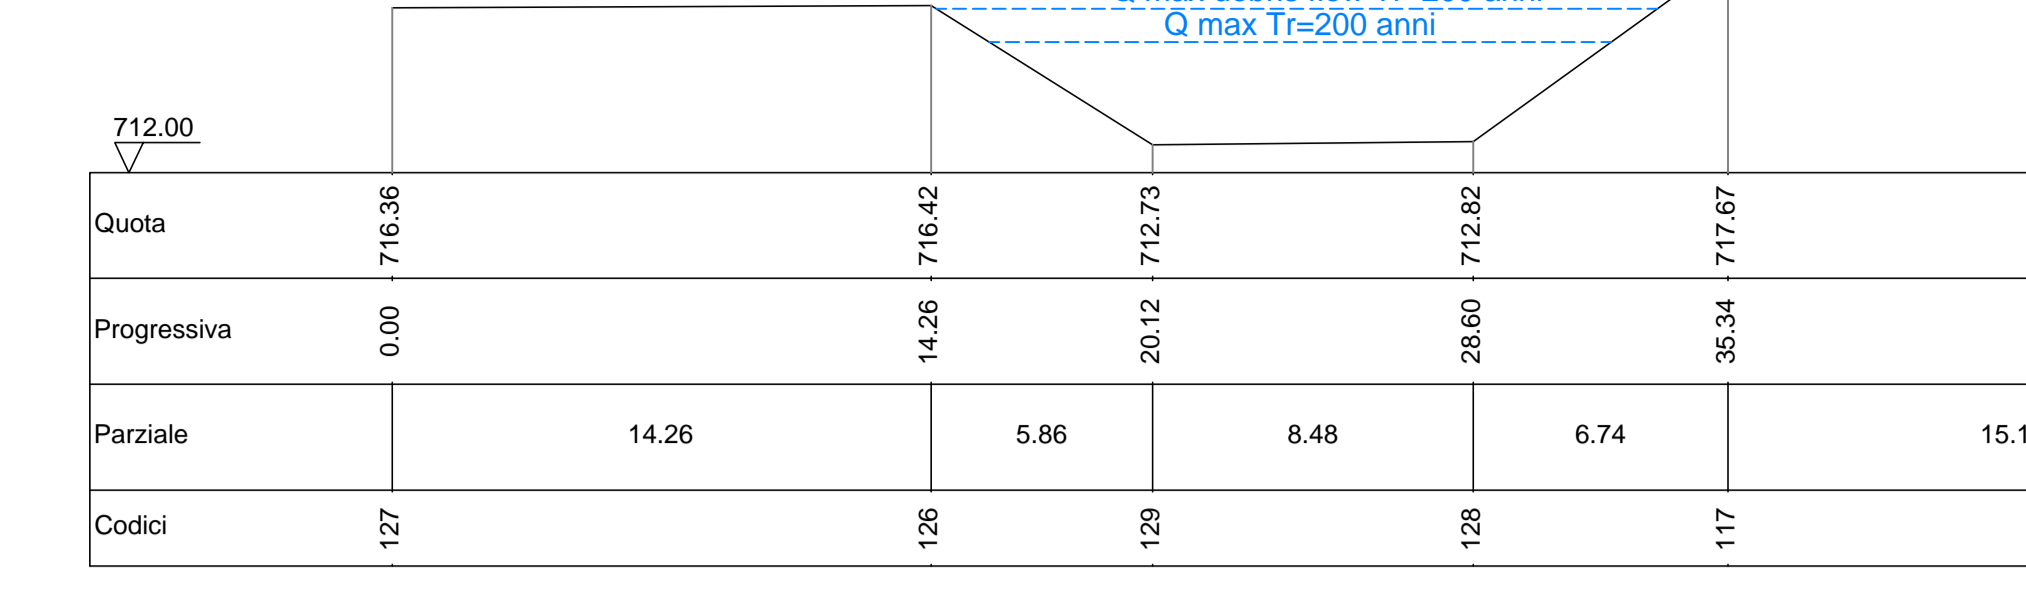


Sez. 1

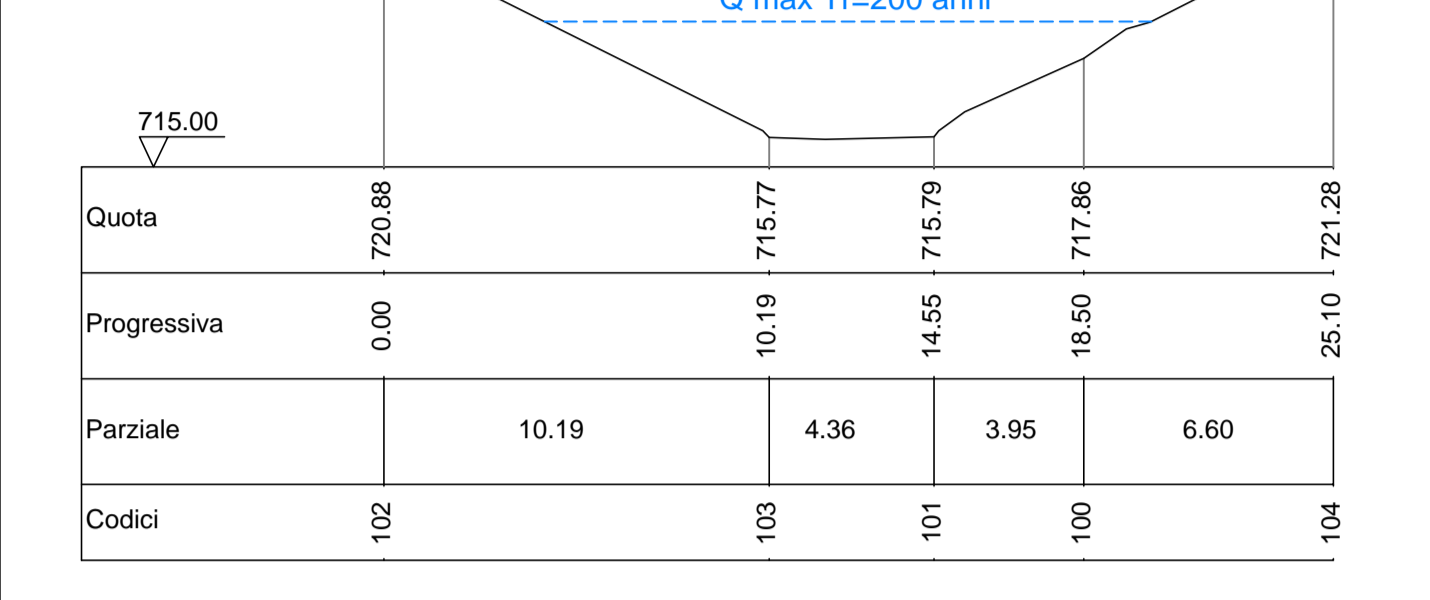


Sez. 2

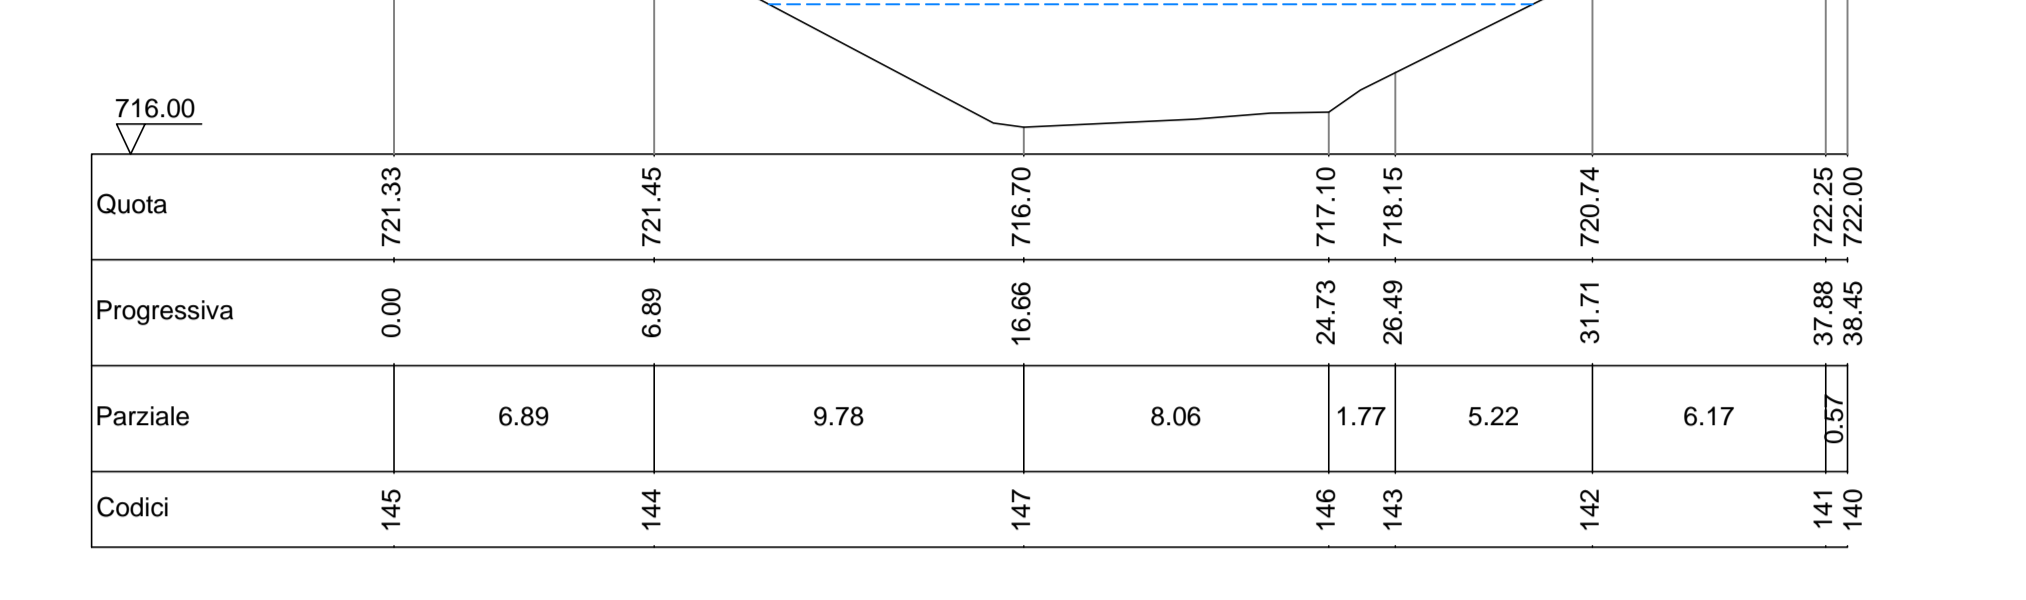


Sez. 3

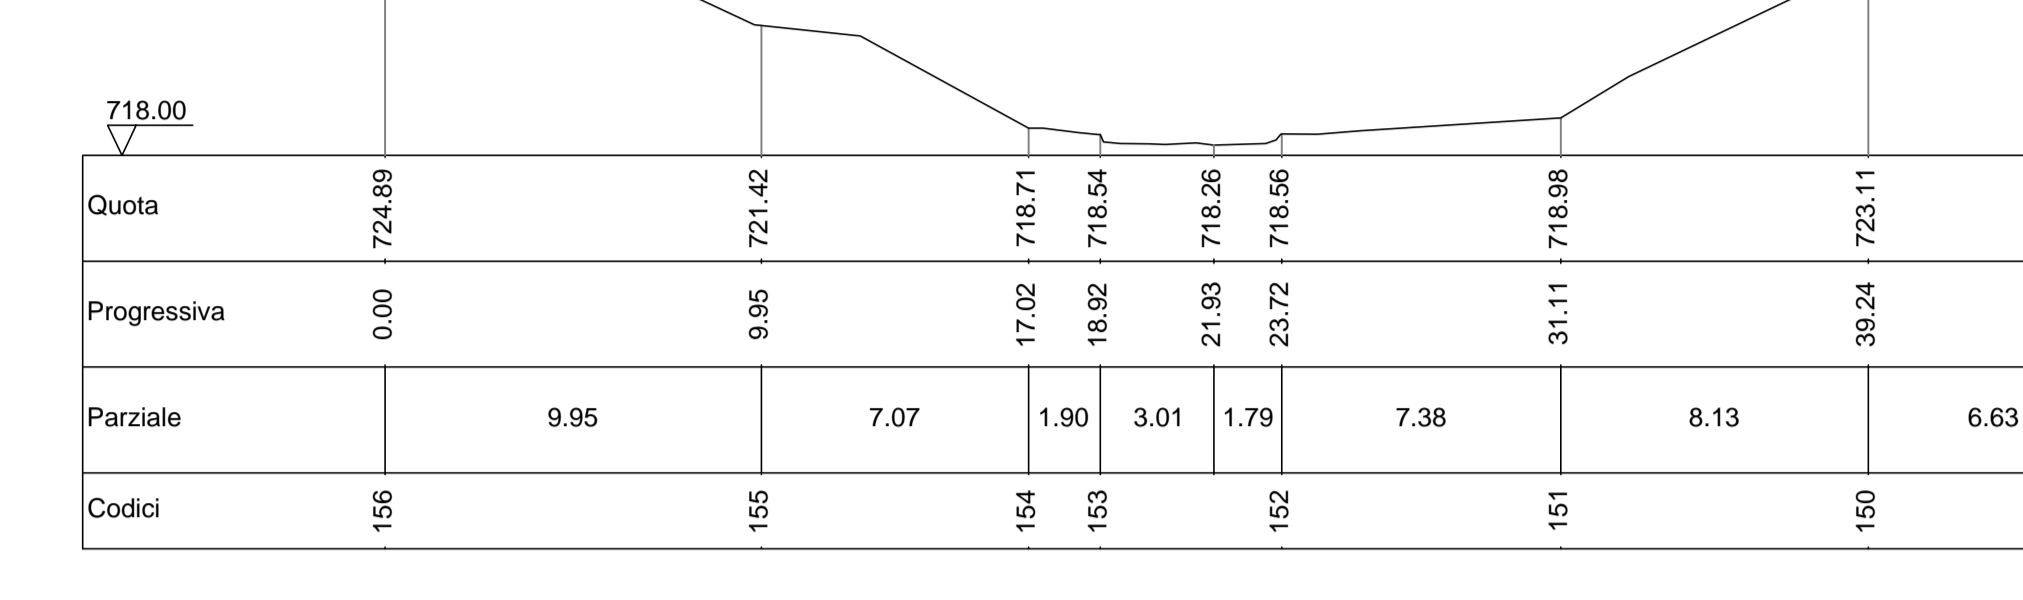


Sez. 4

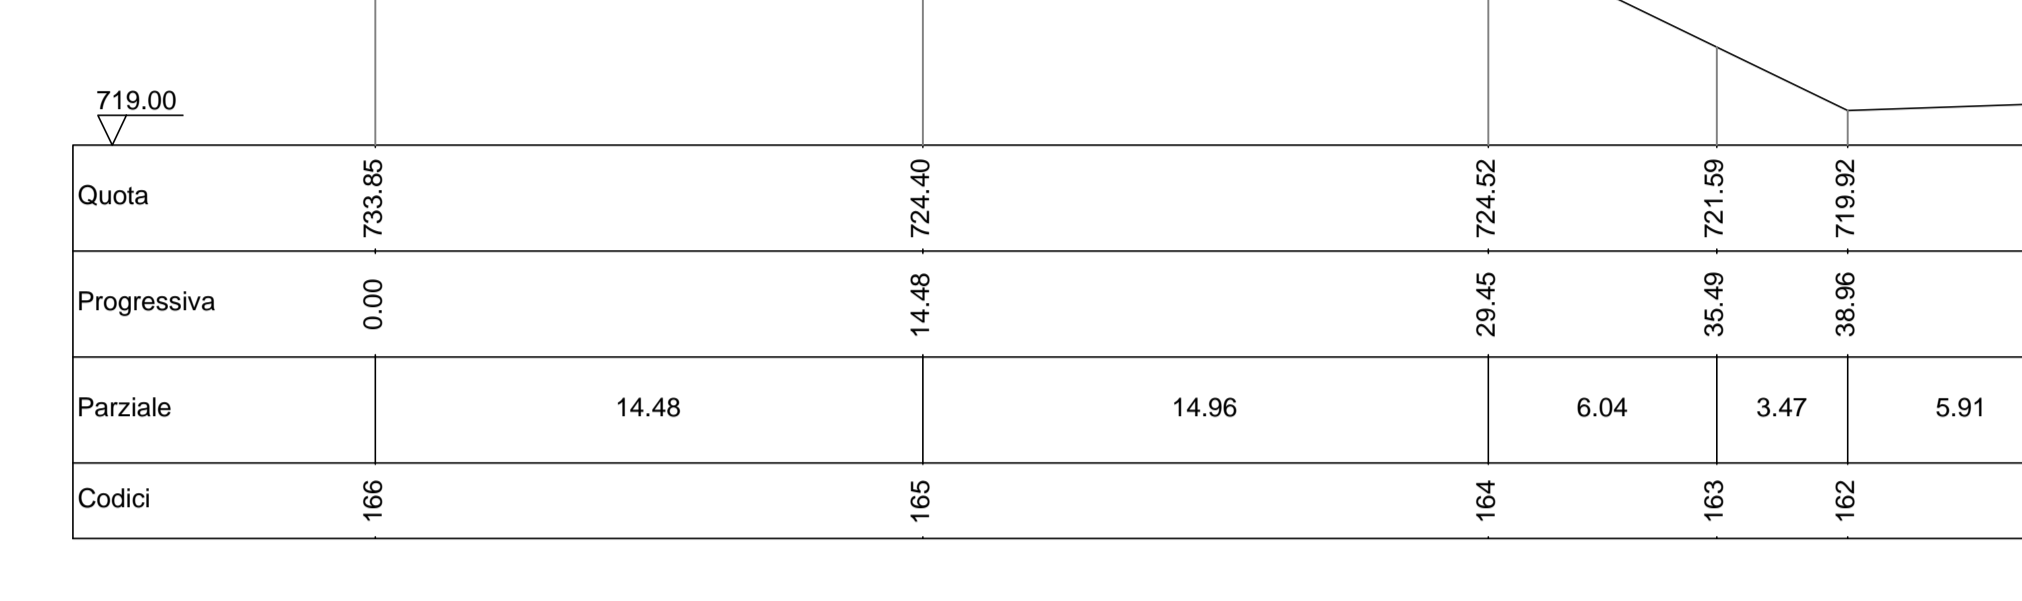


Sez. 5

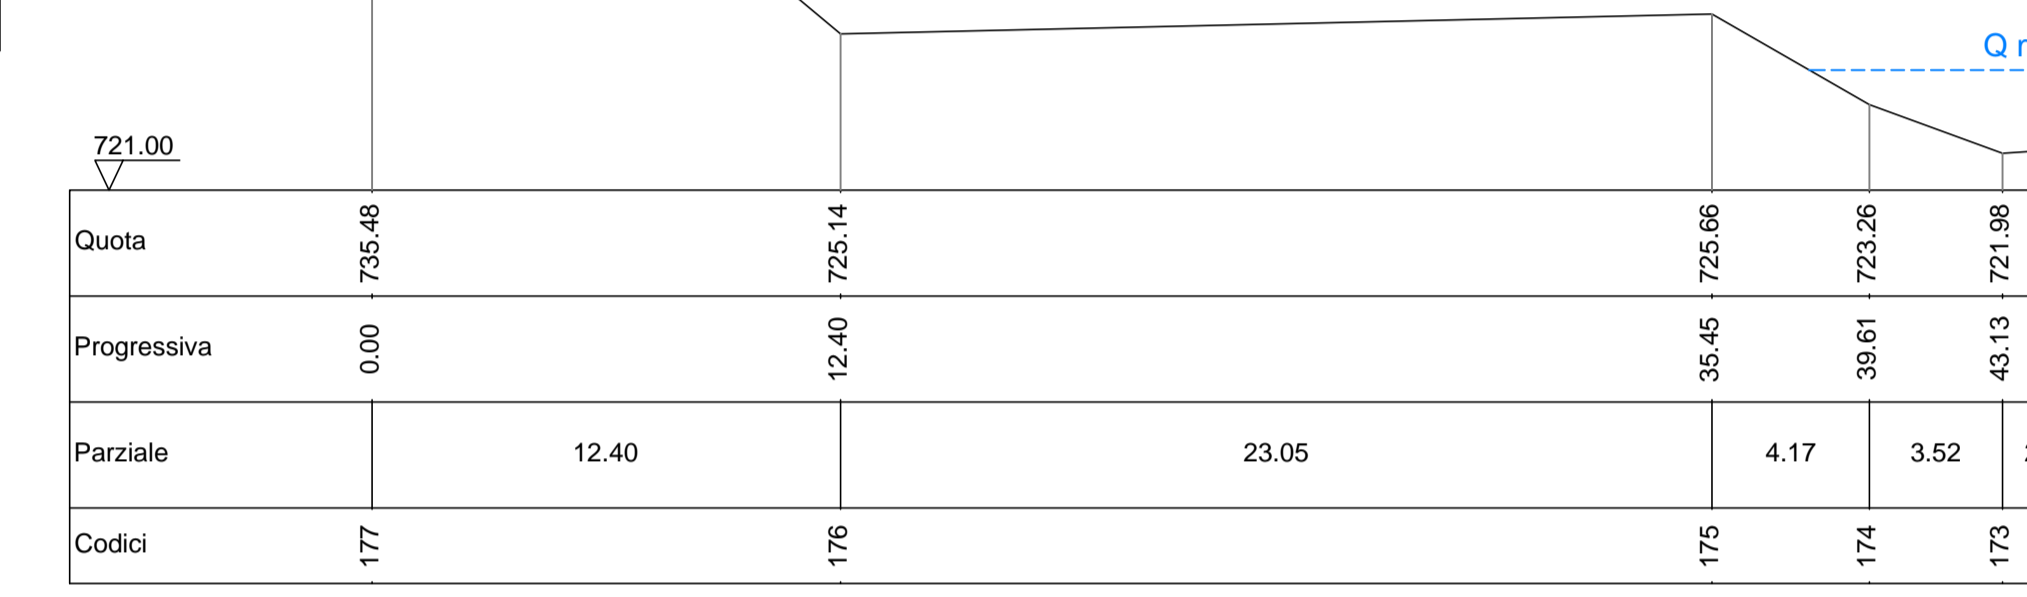


Sez. 6

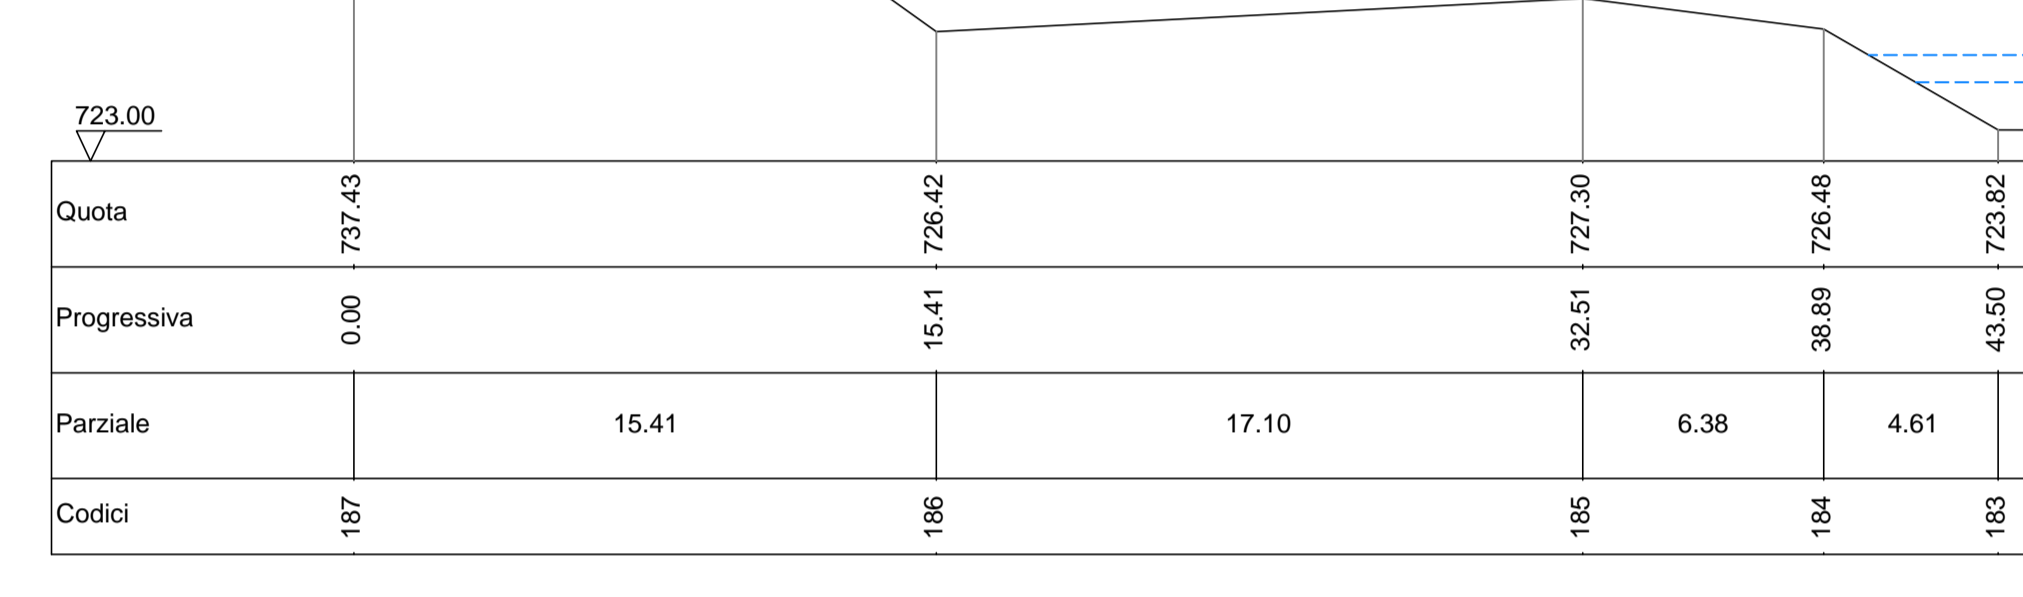


Sez. 7

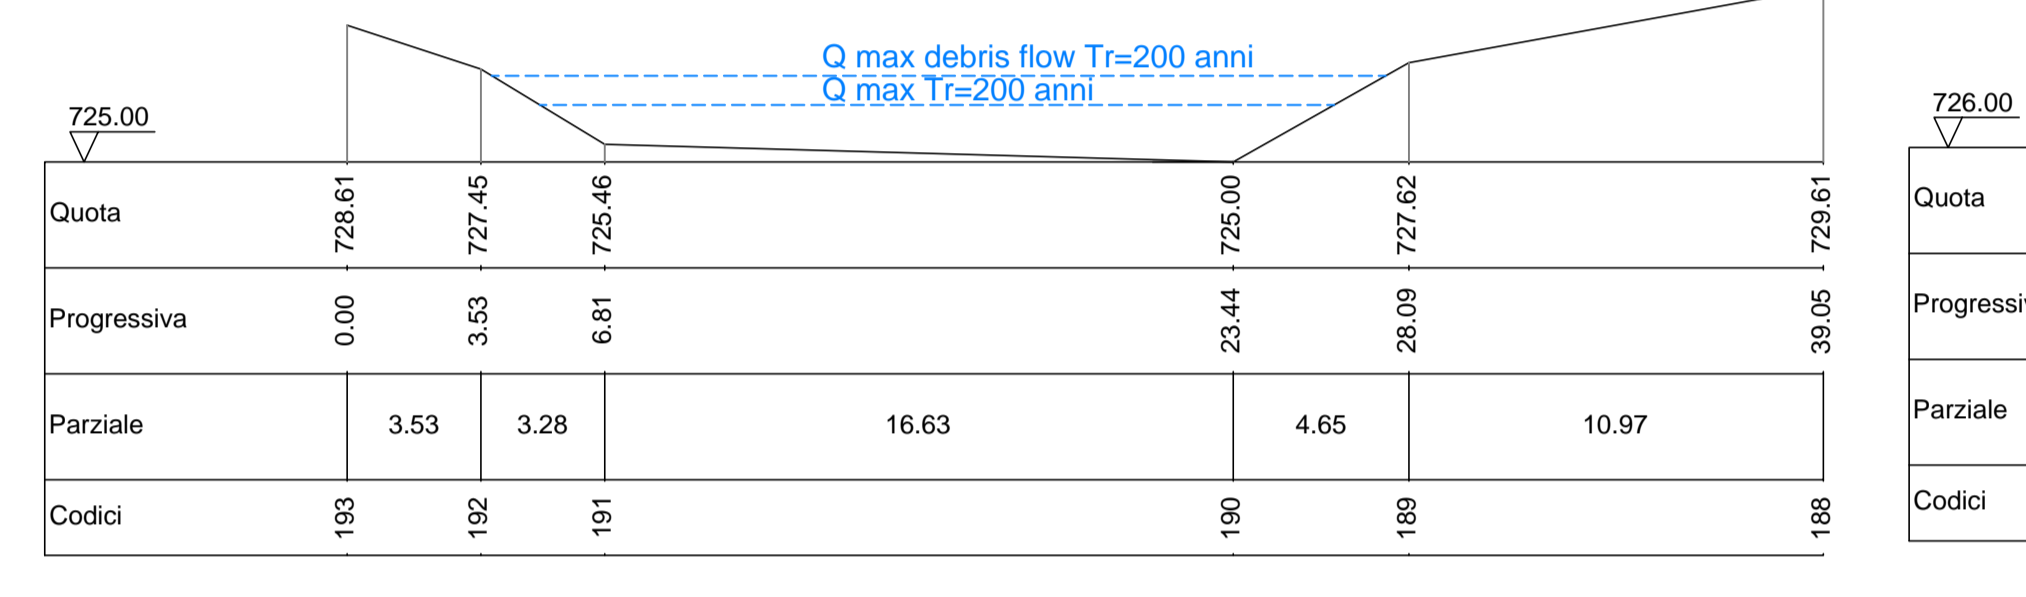


Sez. 8

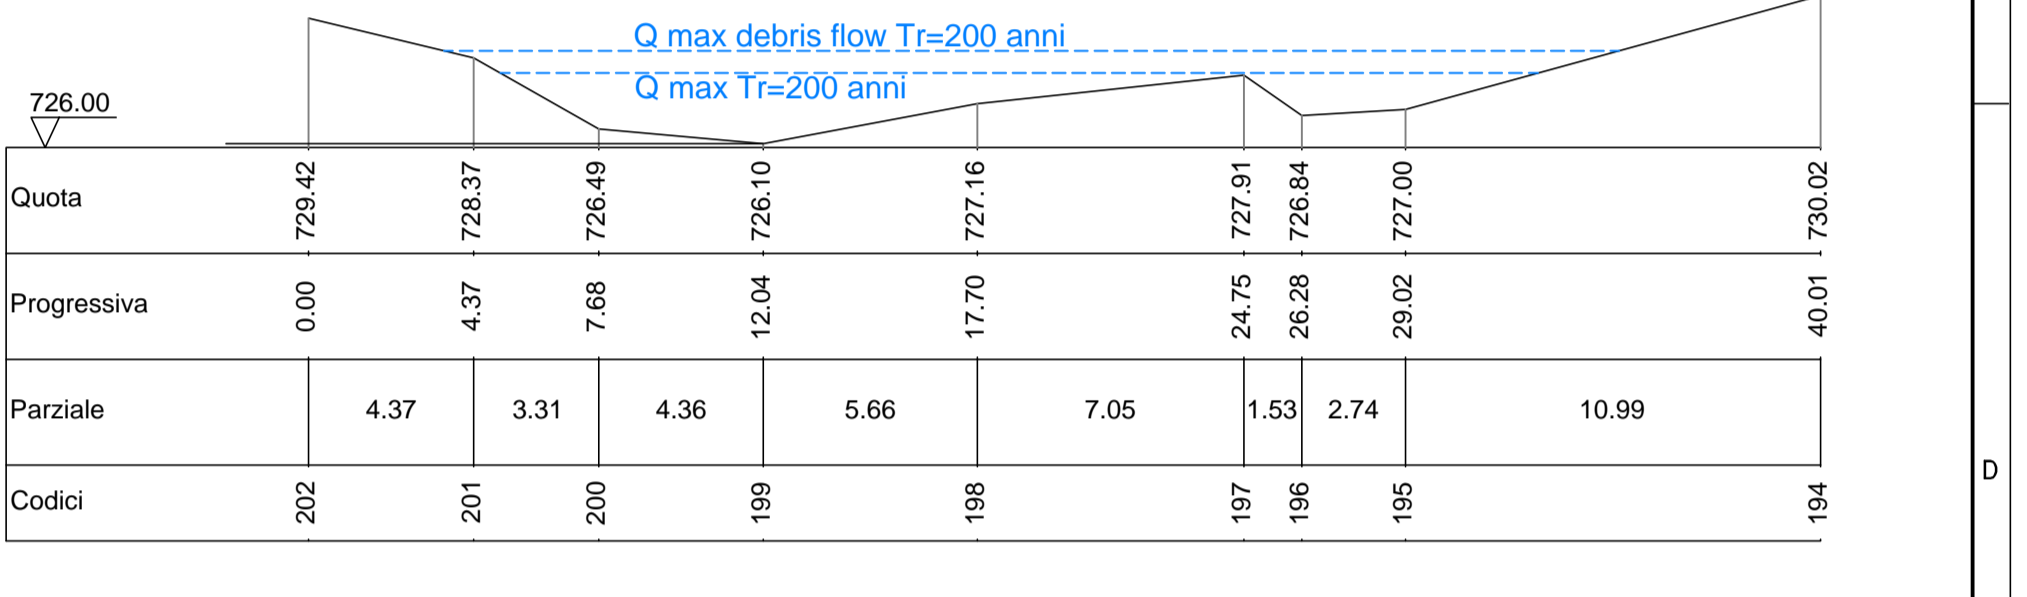


Sez. 9

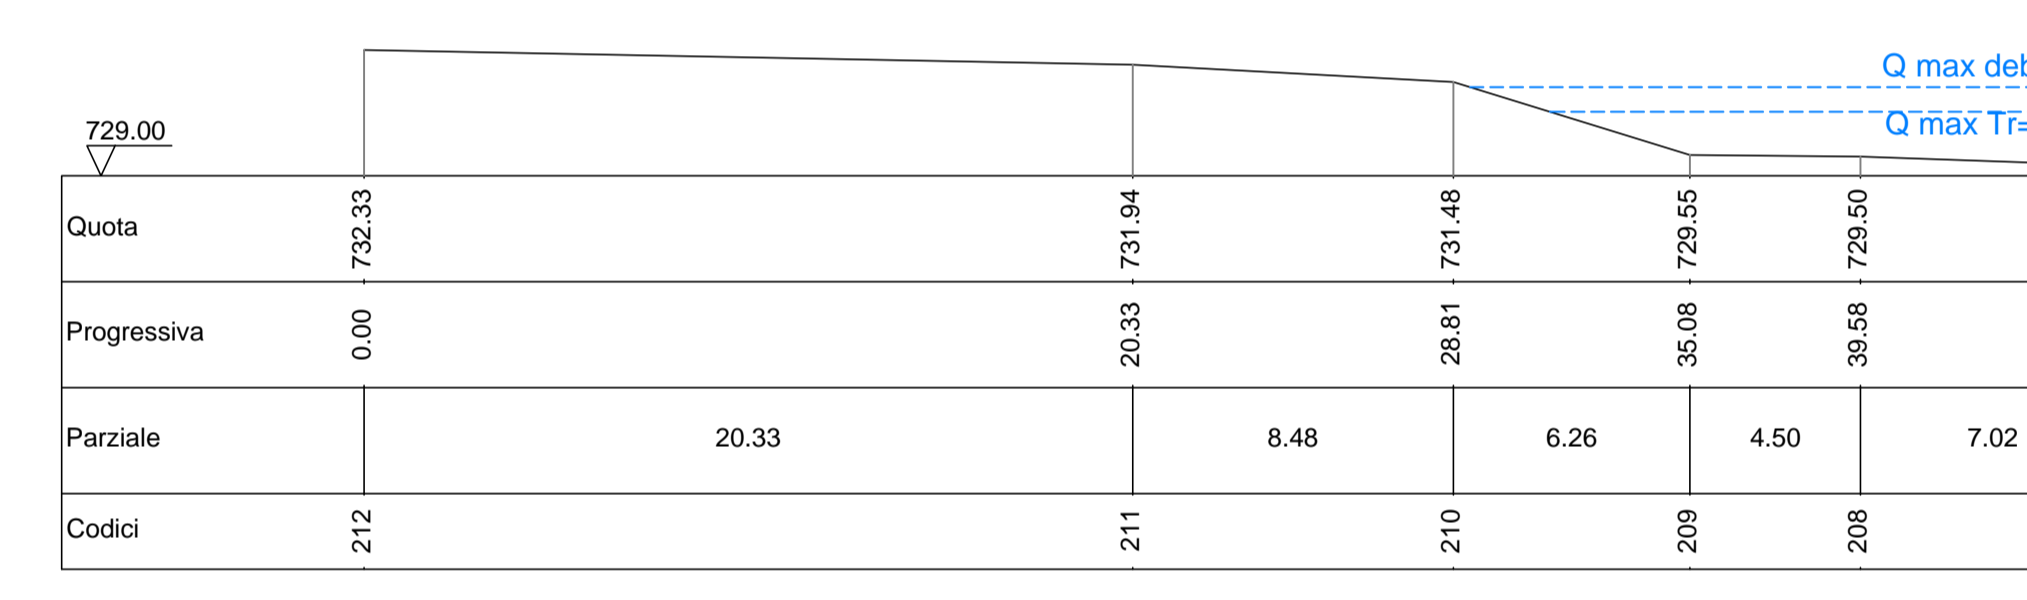


Sez. 10

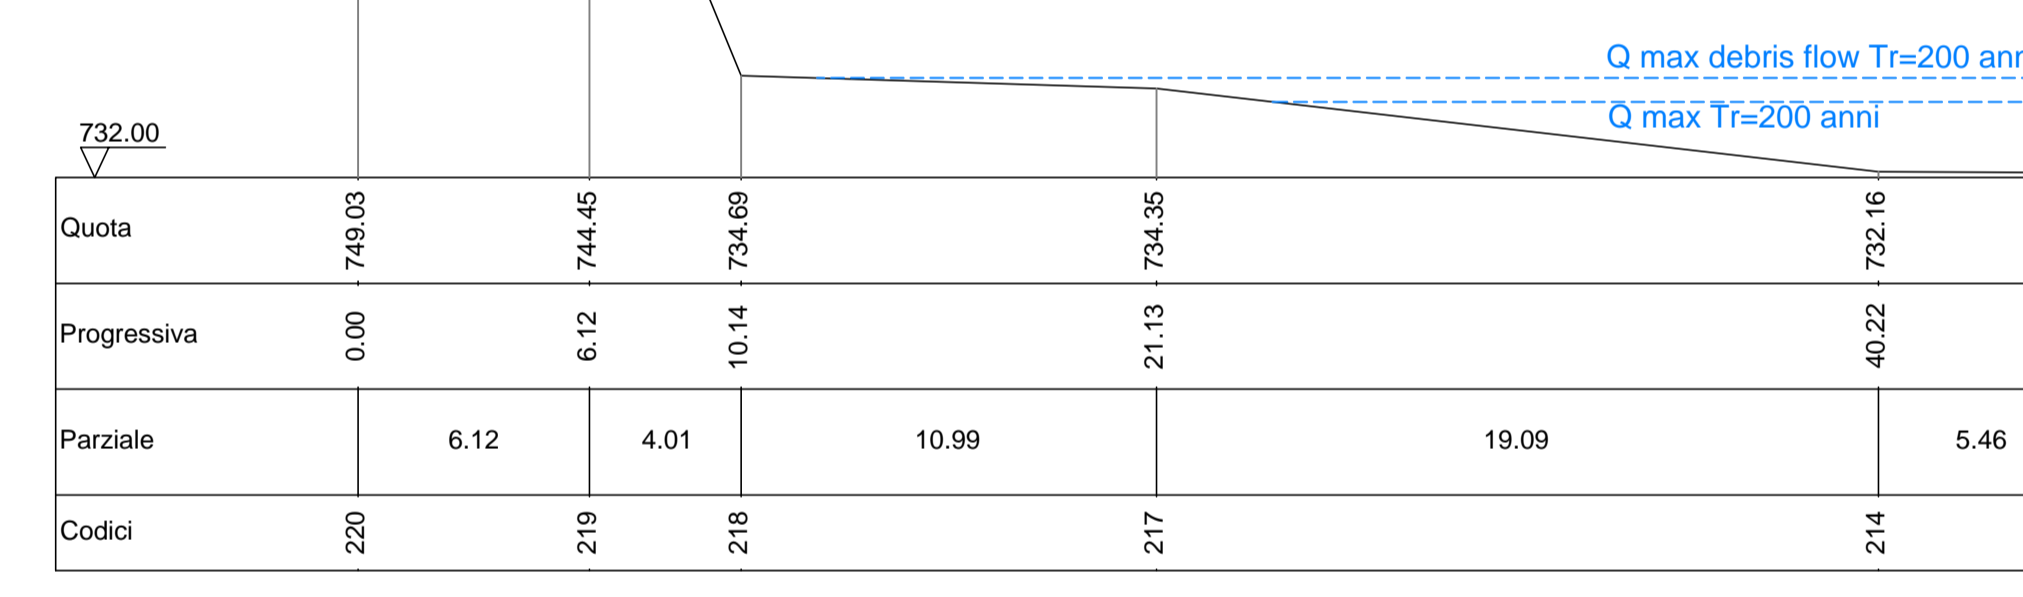


Sez. 11

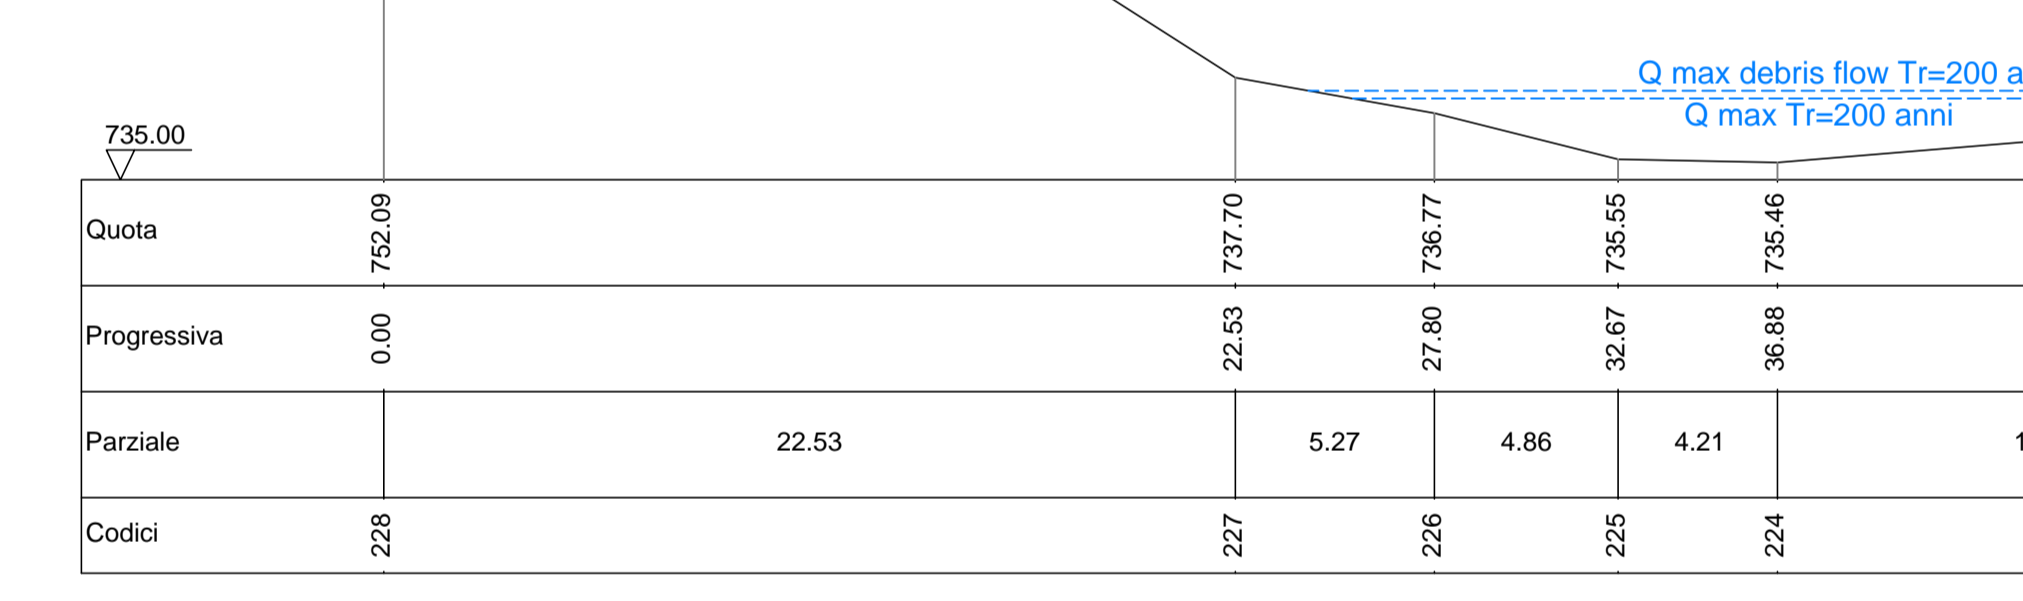


Sez. 12

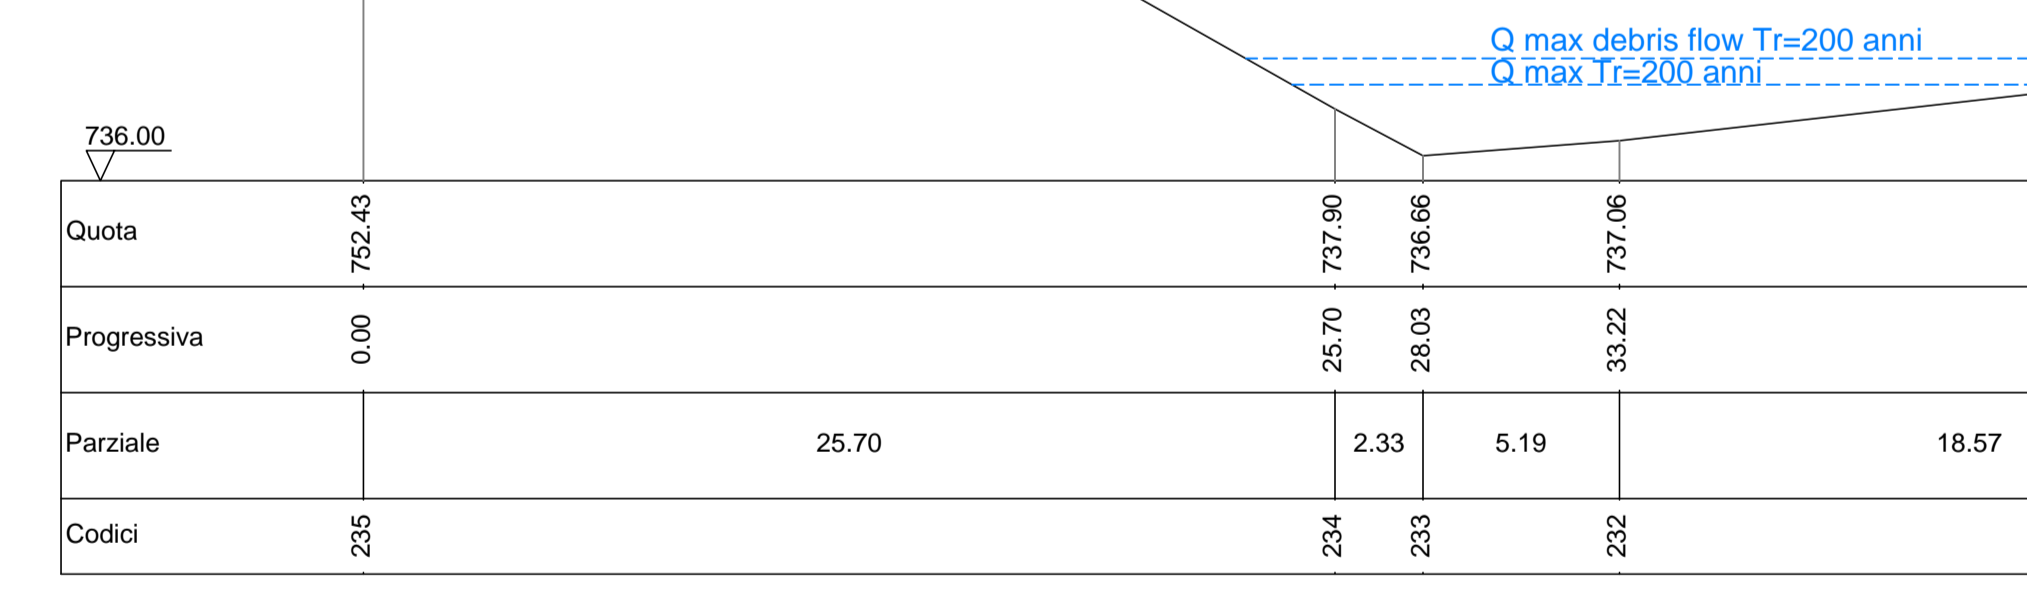


Sez. 13

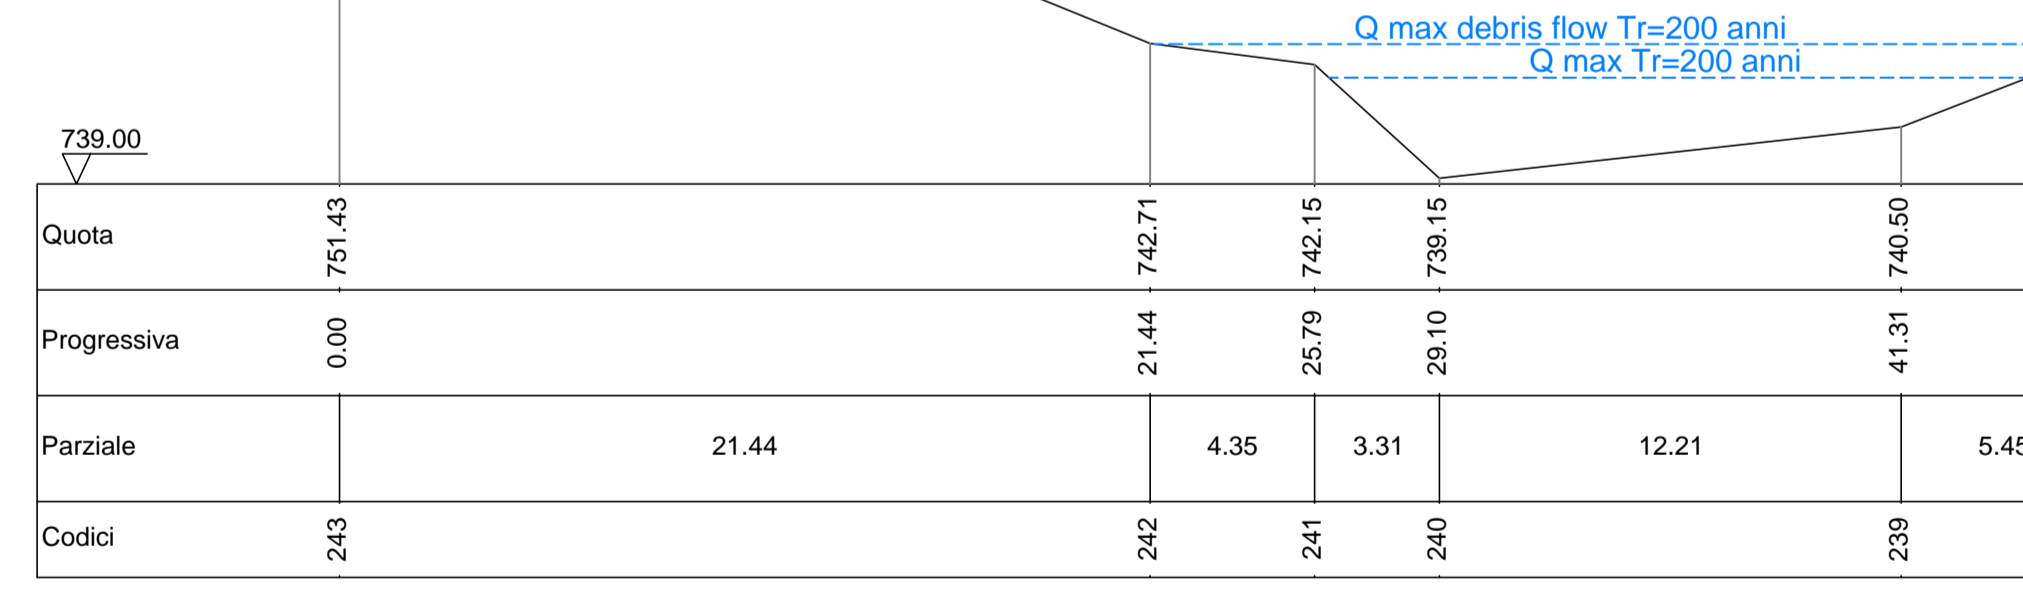


Sez. 14

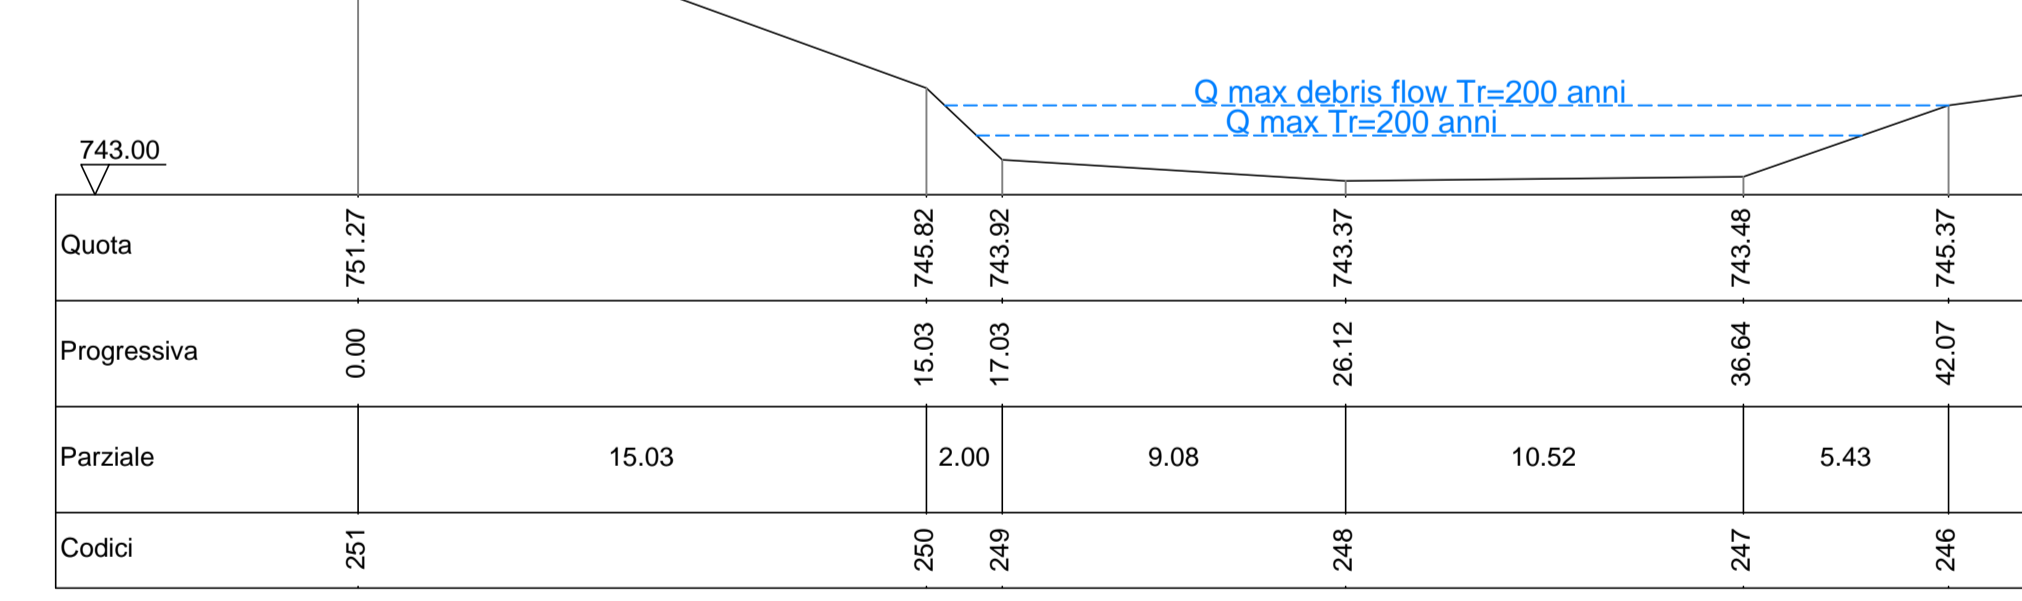


Sez. 15

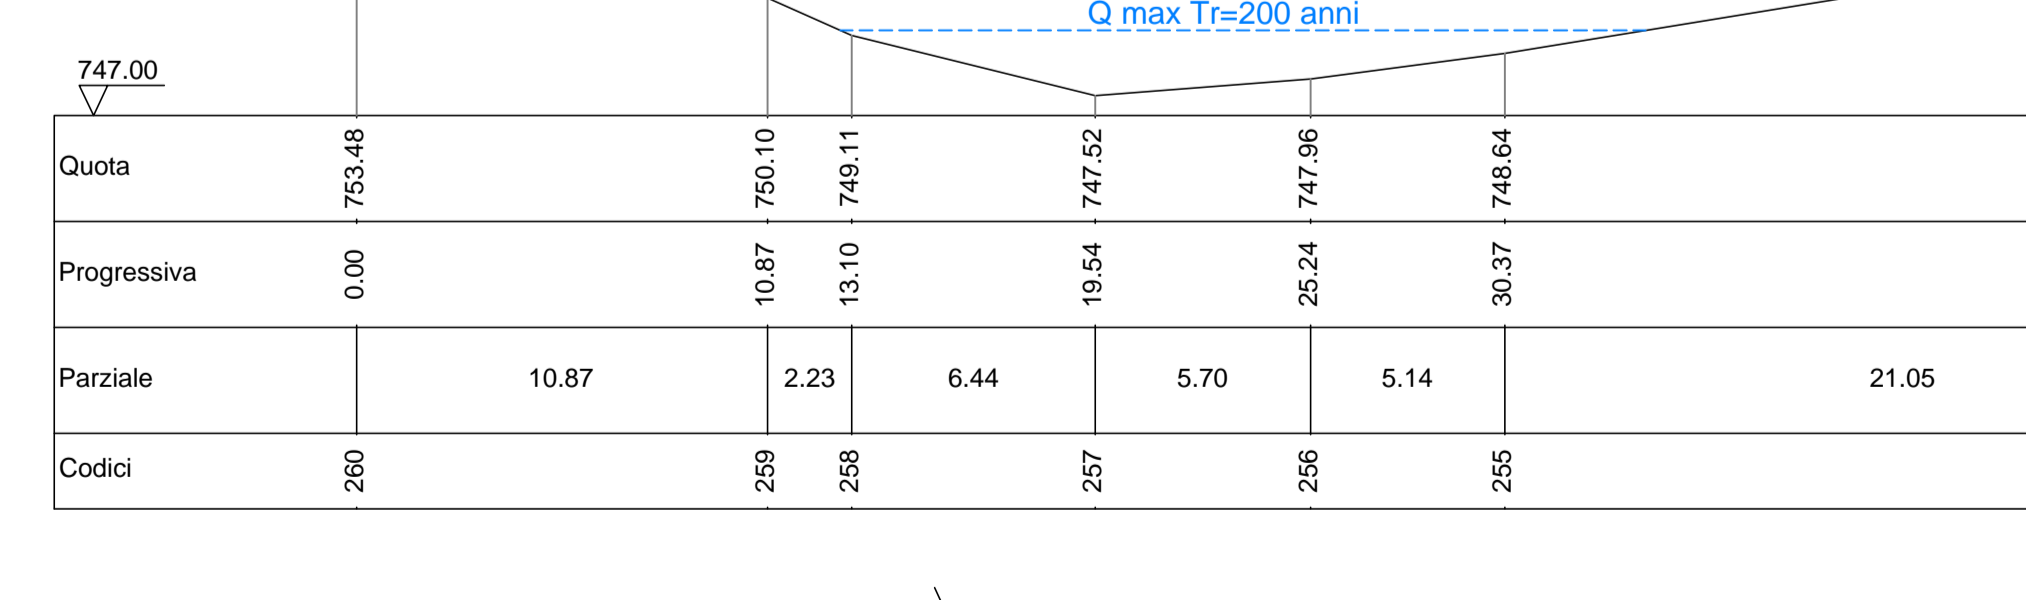

Sez. 16

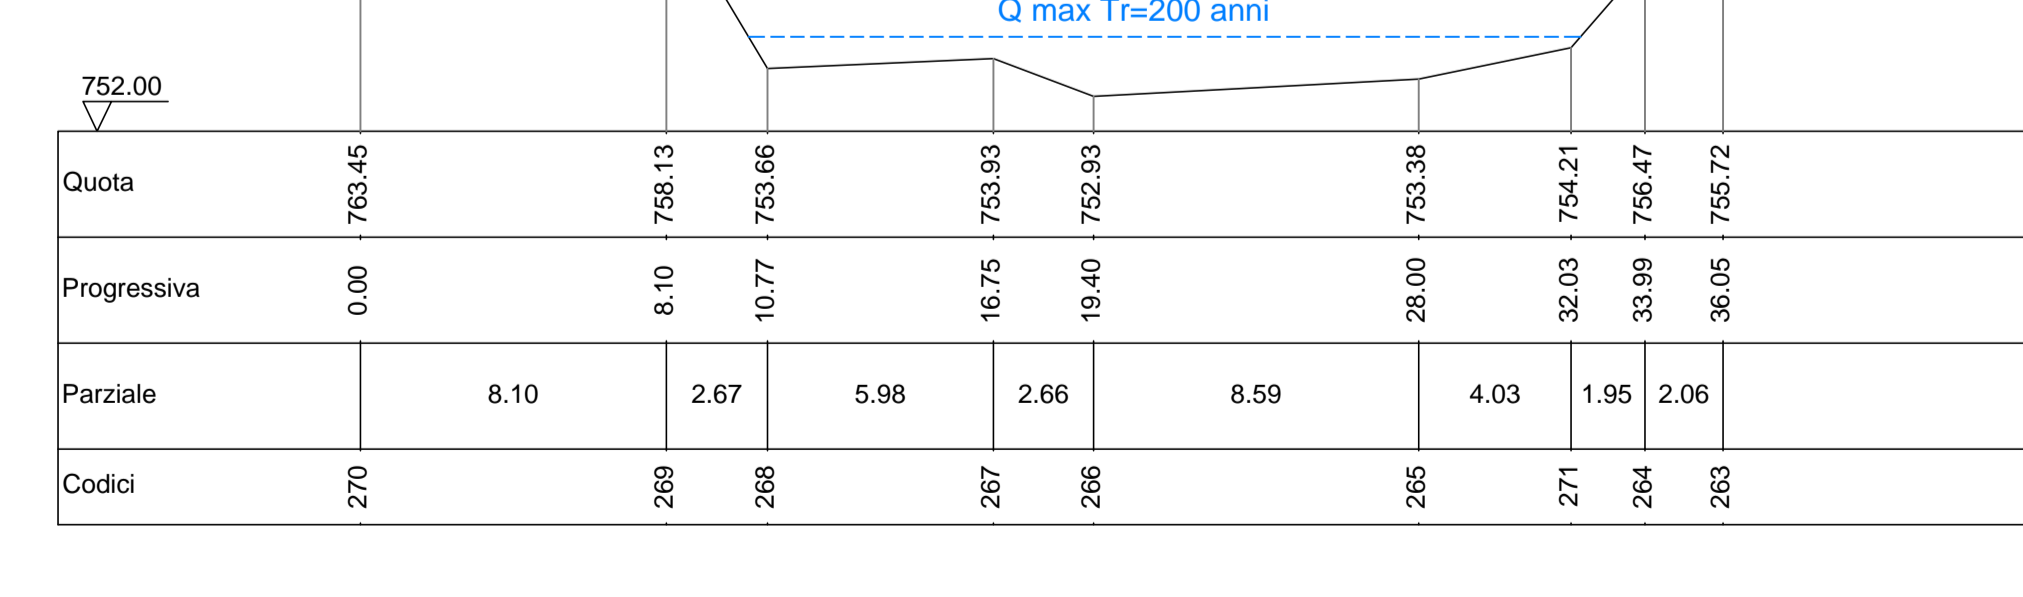


Sez. 17

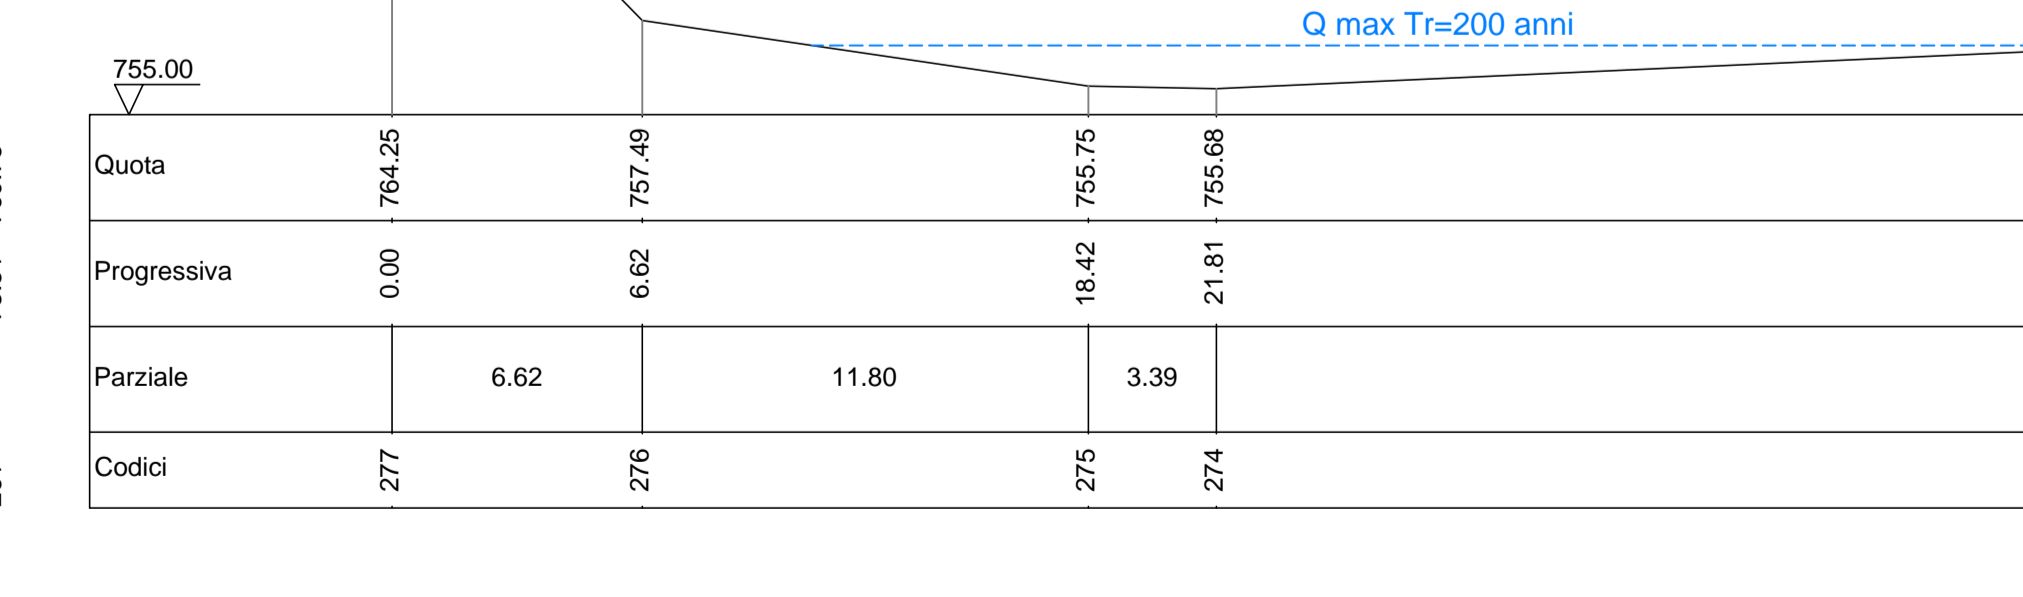

Sez. 18



Sez. 19

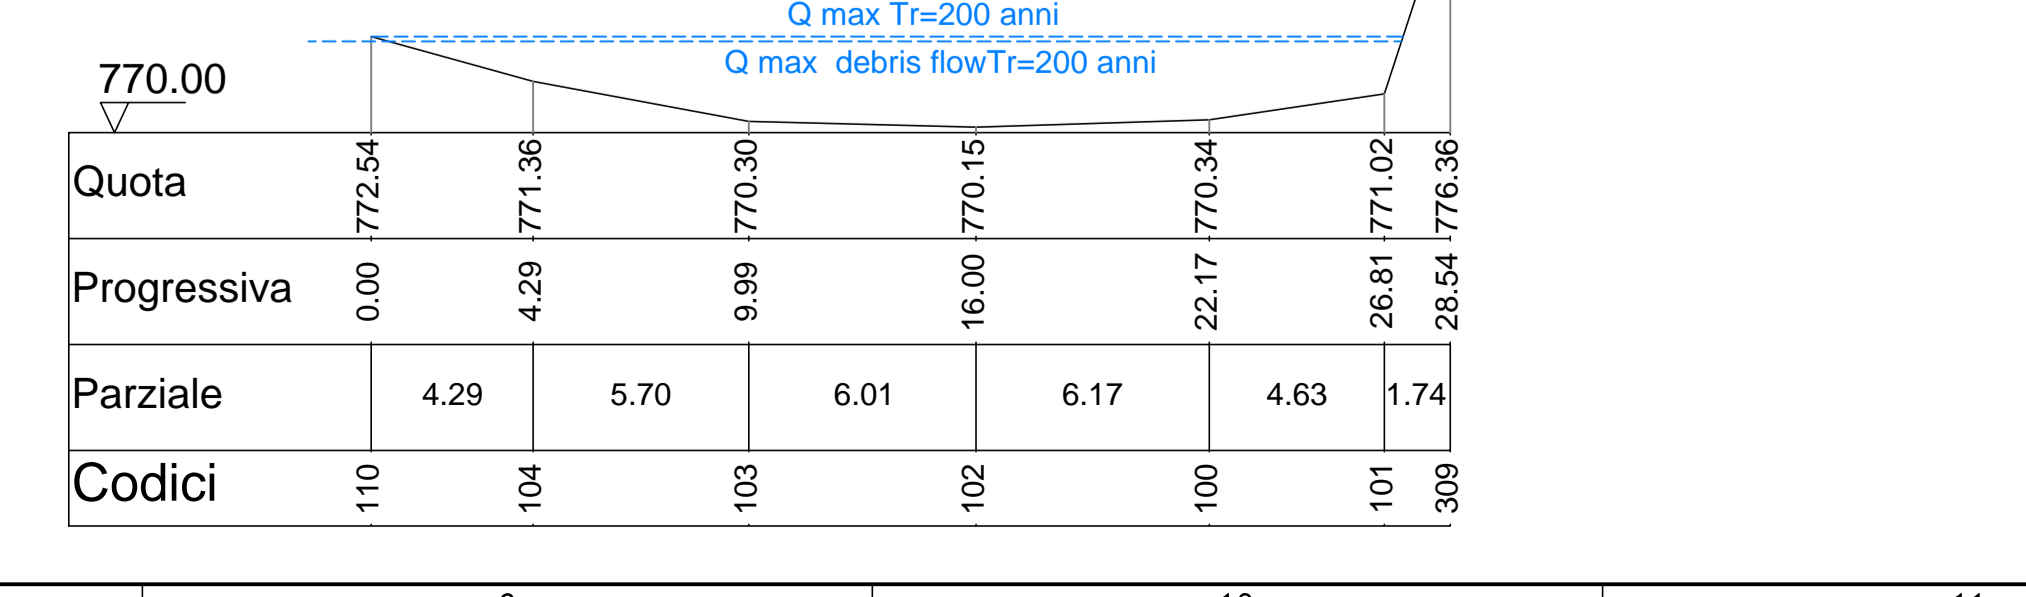

Sez. 20

